


**DO NOT SCALE**

LOCK	HOLES IN DOOR	
	OUTSIDE	INSIDE
351	CYLINDER	CYLINDER
352	CYLINDER	THUMBTURN
353	CYLINDER	NONE
354	NONE	THUMBTURN
356	CYLINDER	CYLINDER/THUMBTURN
357	CYLINDER	THUMBTURN

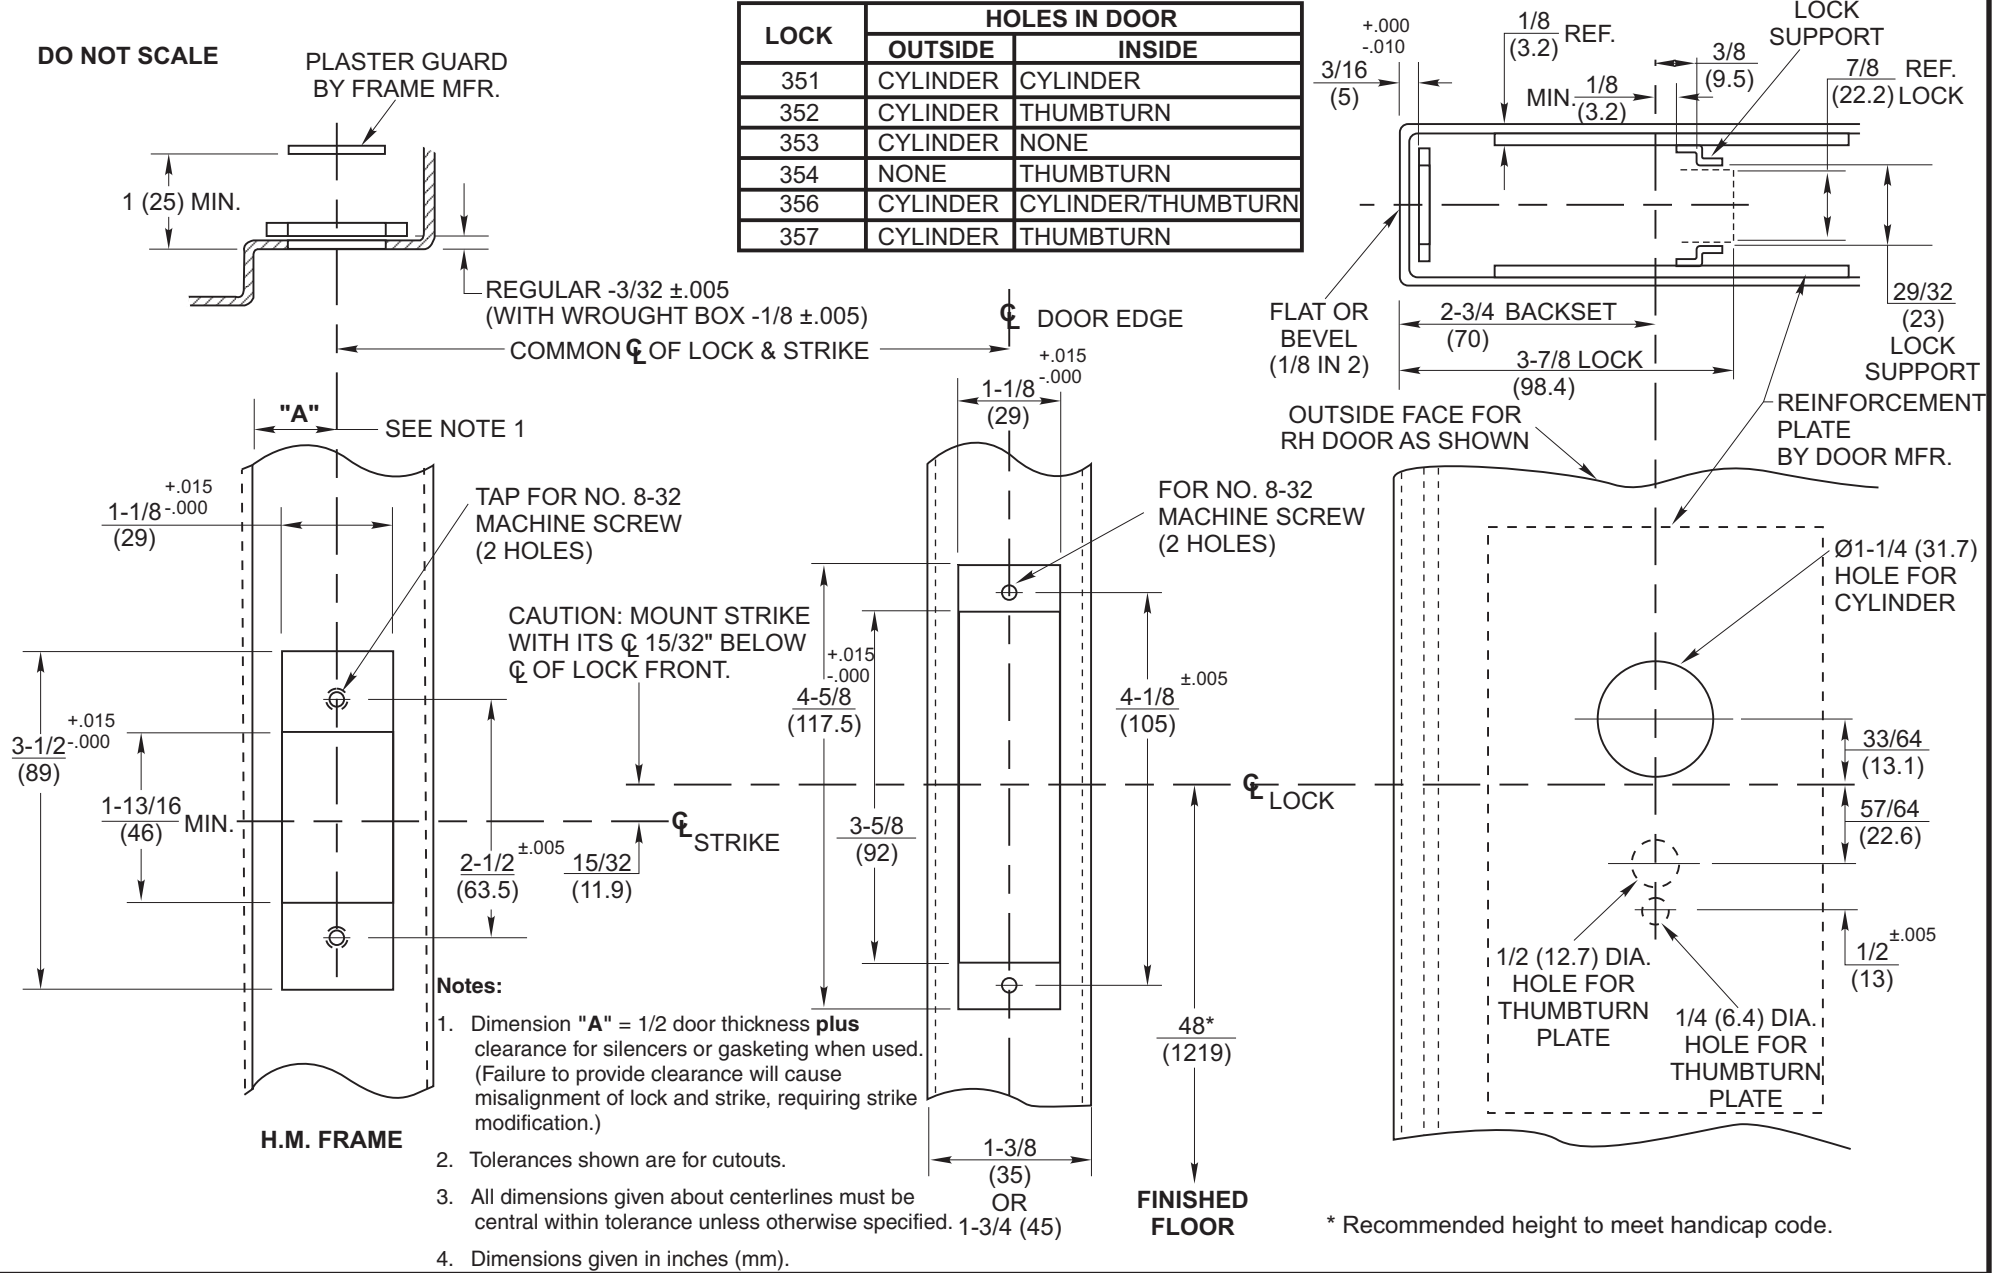

\* Recommended height to meet handicap code.

**350 Series Mortise Deadlocks**  
**2-3/4" Backset with Standard Strike (ANSI/BHMA A156.115)**  
**H.M. Door and Frame Preparation**

**Yale** 100 Yale Ave.  
 Lenoir City, TN 37771-3226  
 1-800-438-1951  
 www.yalelocks.com

TEMPLATE NUMBER **7003-1007** DATE **01-11**