

NOTES: SEE MASTER SHEET #10001 FOR SUGGESTED REINFORCING

994/996L & 994/996L-BE R/V SERIES
TRIM METAL DOOR APPLICATION ④


TEMPLATE
NUMBER:

200003_4

DATE:
10-16-03



APPLICATIONS
98 RIM SERIES
99 RIM SERIES
9827 SERIES
9927 SERIES
9847 SERIES
9947 SERIES

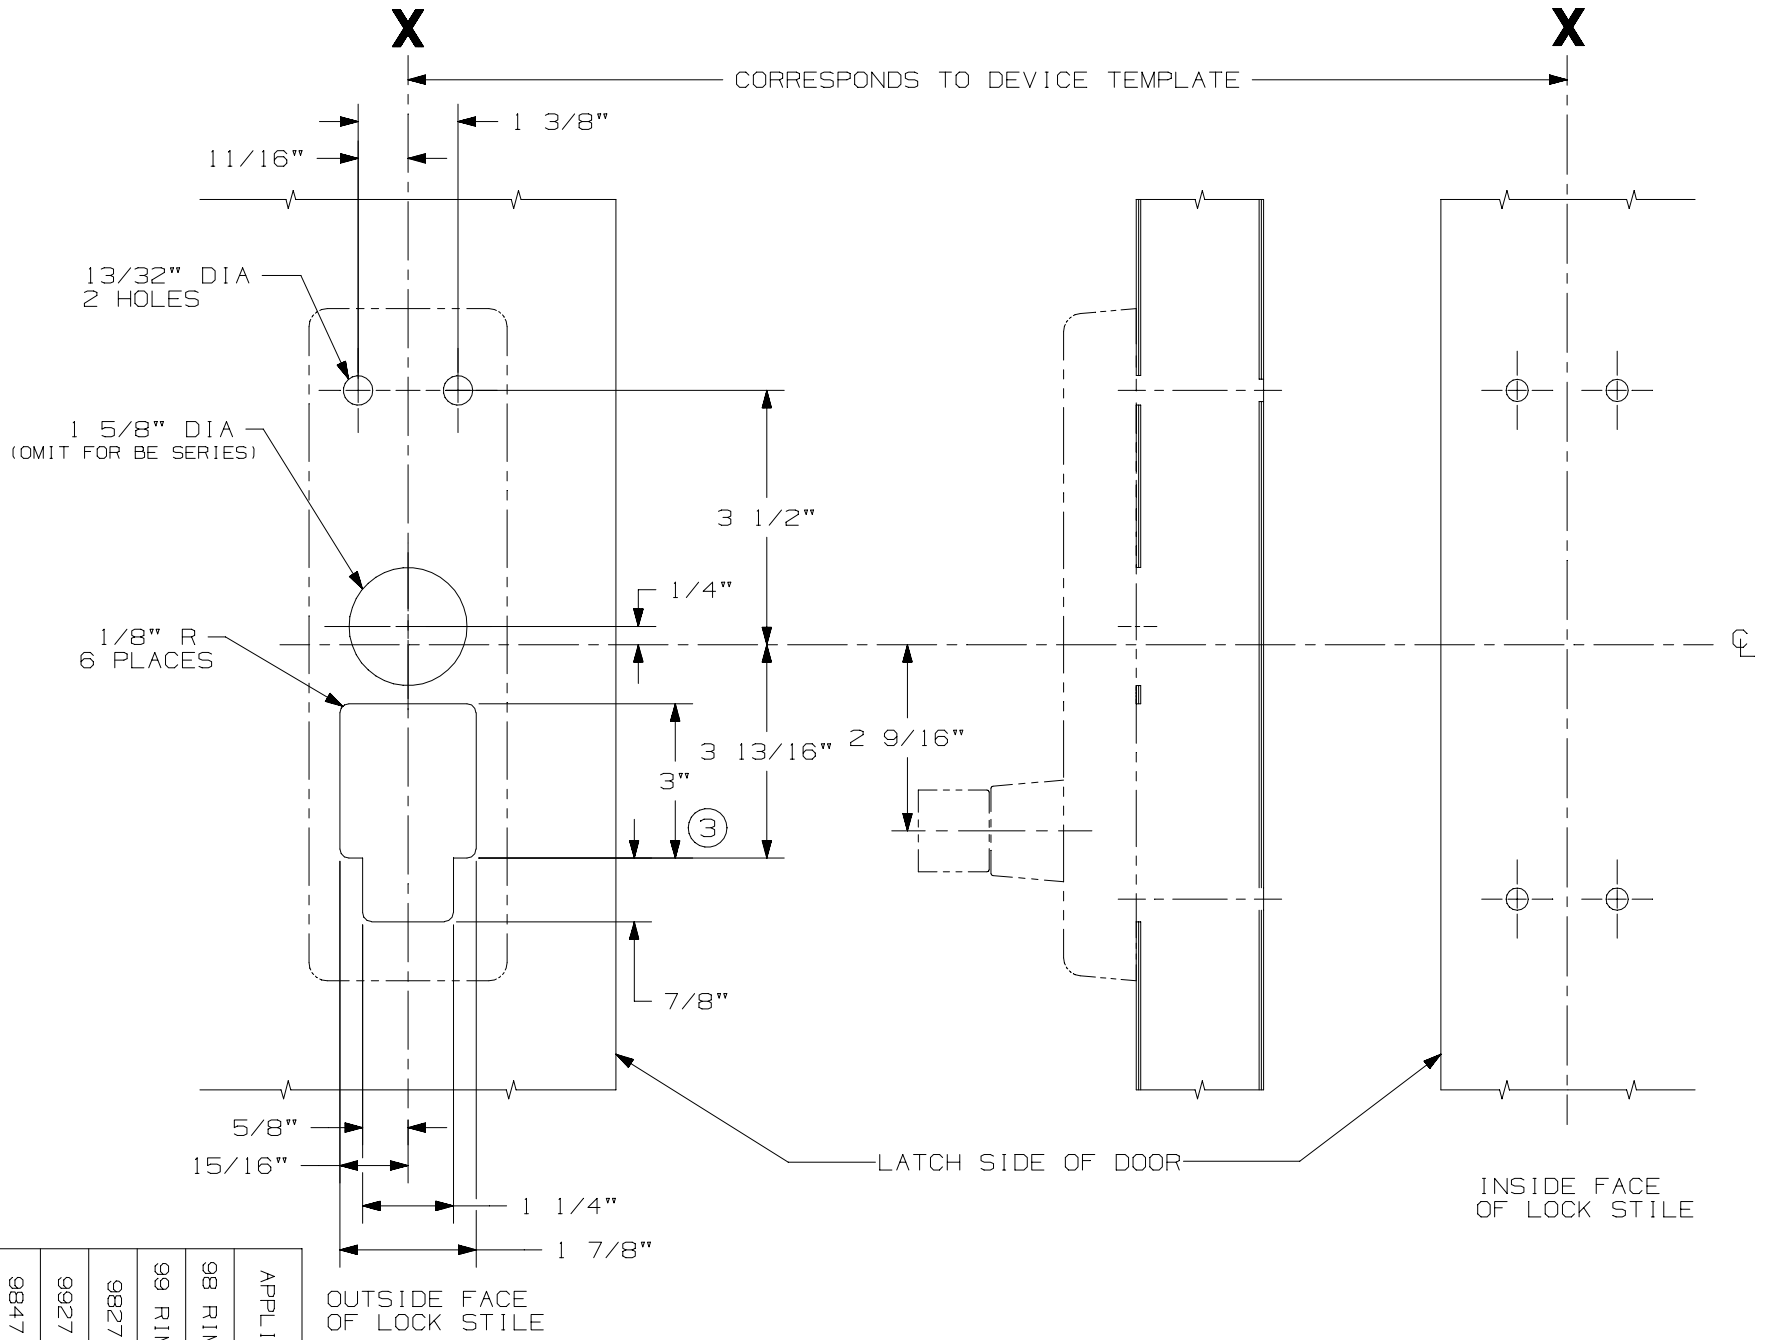

OUTSIDE FACE OF LOCK STILE

INSIDE FACE OF LOCK STILE

LHR SHOWN
RHR OPPOSITE